


1/18/2024 4:55:04 PM

N
M
L
K
J
H
G
F
E
D
C
B
A

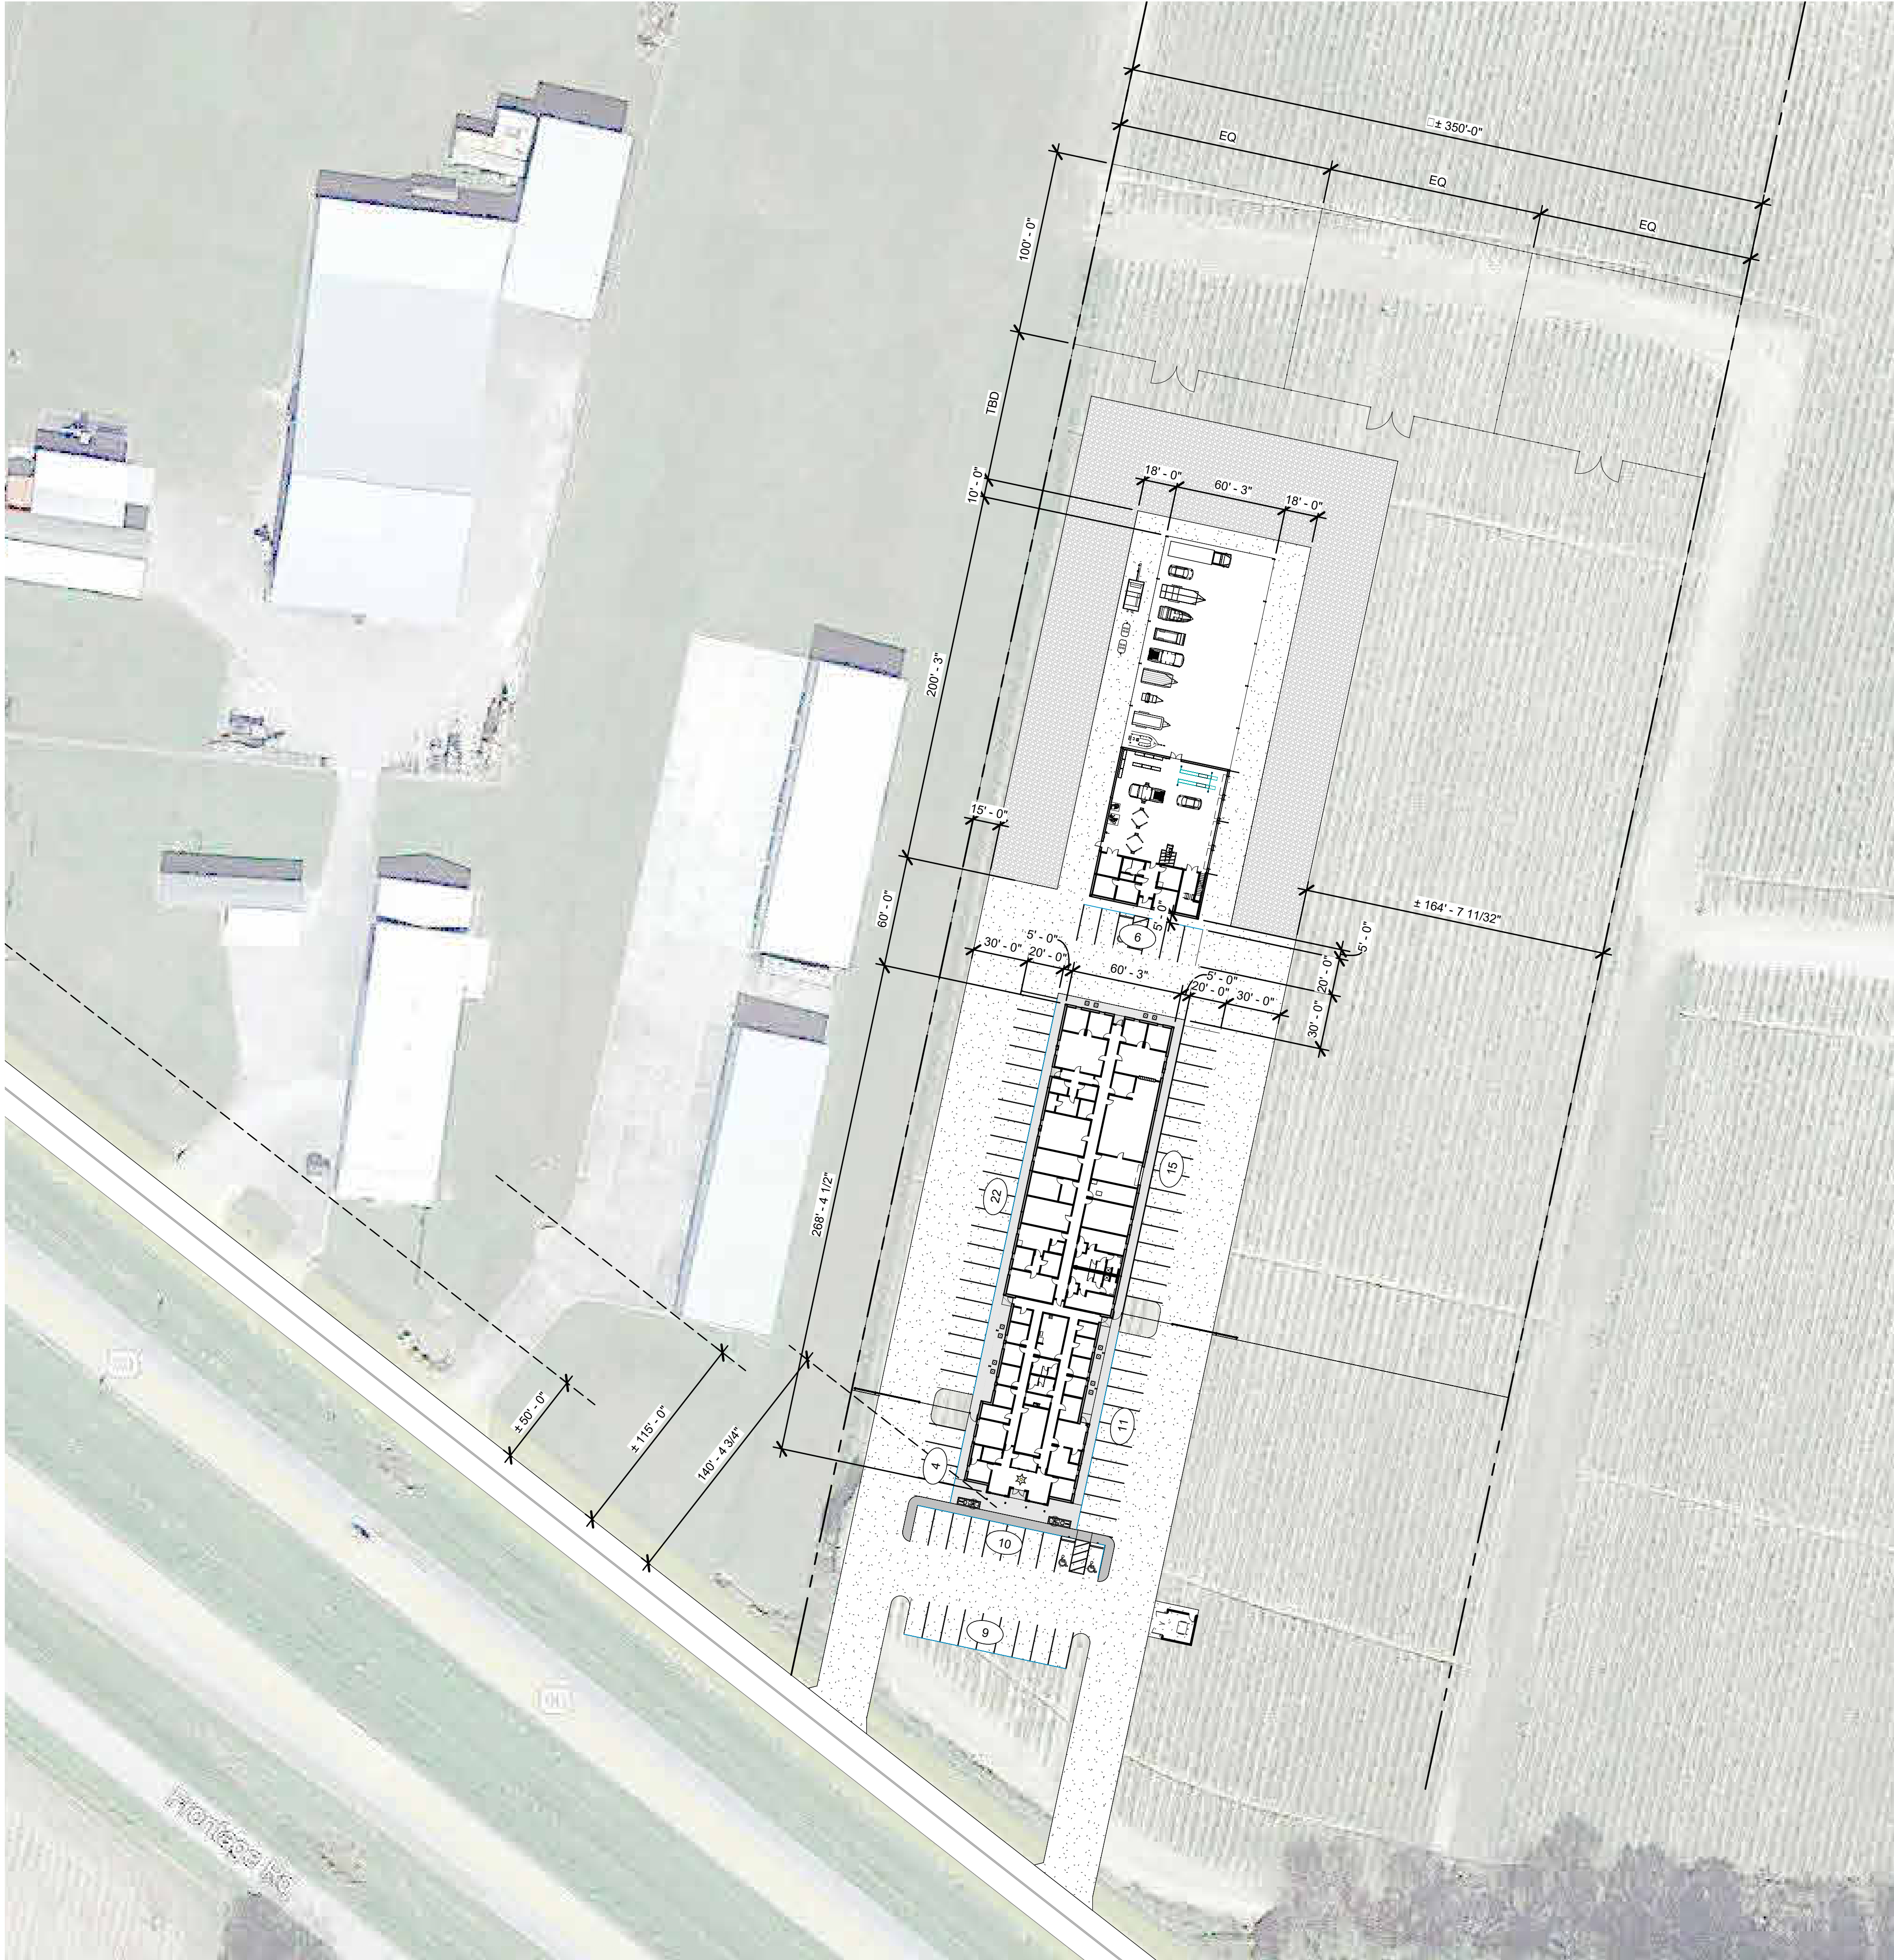

A4 SITE PLAN
1" = 50'-0"

LEDPSM-SMPSO-CMAR-Exhibit 3


BUILDING DATA	
PARKING:	
OFFICE BUILDING:	69
PARKING	2
ACCESSIBLE PARKING	
MOTOR POOL PARKING:	5
PARKING	1
ACCESSIBLE PARKING	
TOTAL PARKING SPACES	77

ST. MARY PARISH
SHERIFF'S COMPLEX
CENTERVILLE, LA

**SCHEMATIC
DESIGN REVIEW**

REVISIONS	
Date	Description
Project No. 23017	
Drawn By	DKH
Checked By	GA
Date	...
Scale	As indicated
Drawing Title	
SITE PLAN	
Drawing No.	

A-010

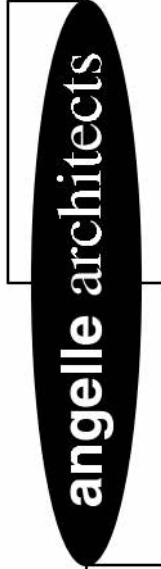

Limited Liability Company
1011 Berard Street • Breaux Bridge LA • (337) 332-6688 • www.angelle.com